


SECTION DRAWING

Aliplast Ecofutural Series - flanged frame

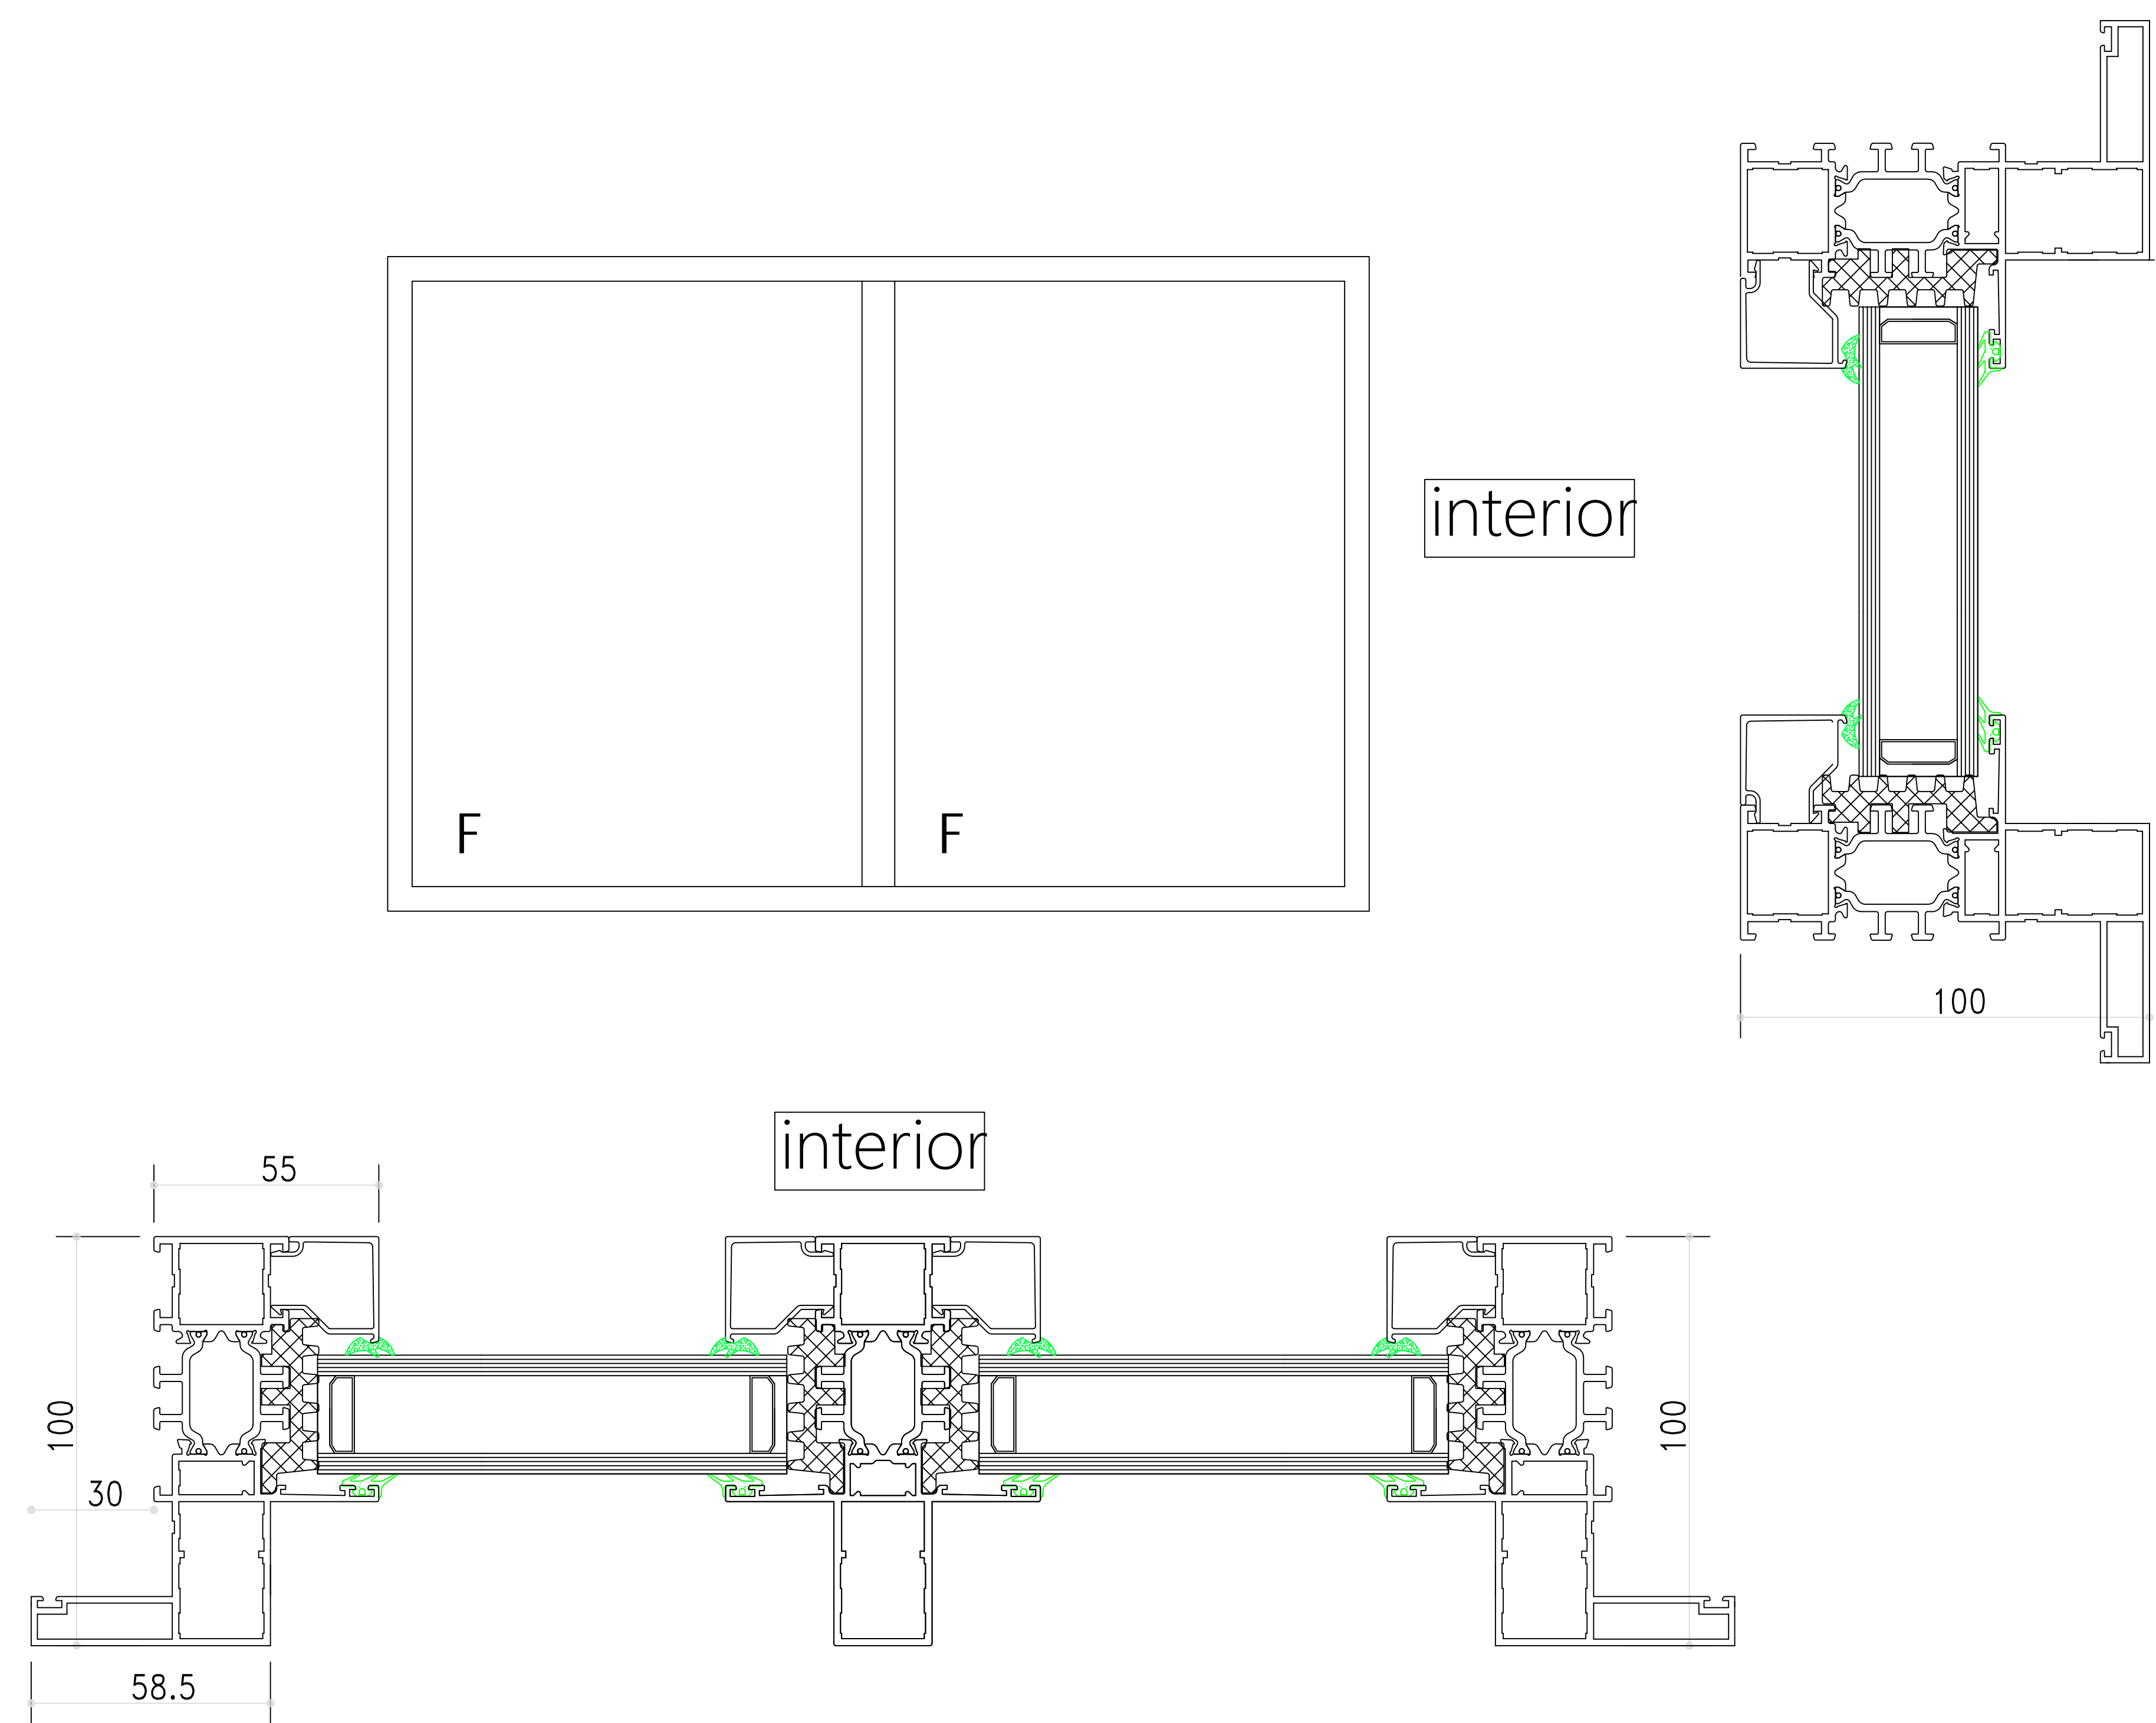

Project

Builder

Drawing
Section Drawing

Designer Shen

Approved

View Exterior View

Version No.

Date

REVISE & CHANGE RECORD

No.	Date	Description
1		
2		
3		
4		
Remark		